



MERRILL AVE. STREET PARTIAL ELEVATION

SC. : 1" = 10'-0"

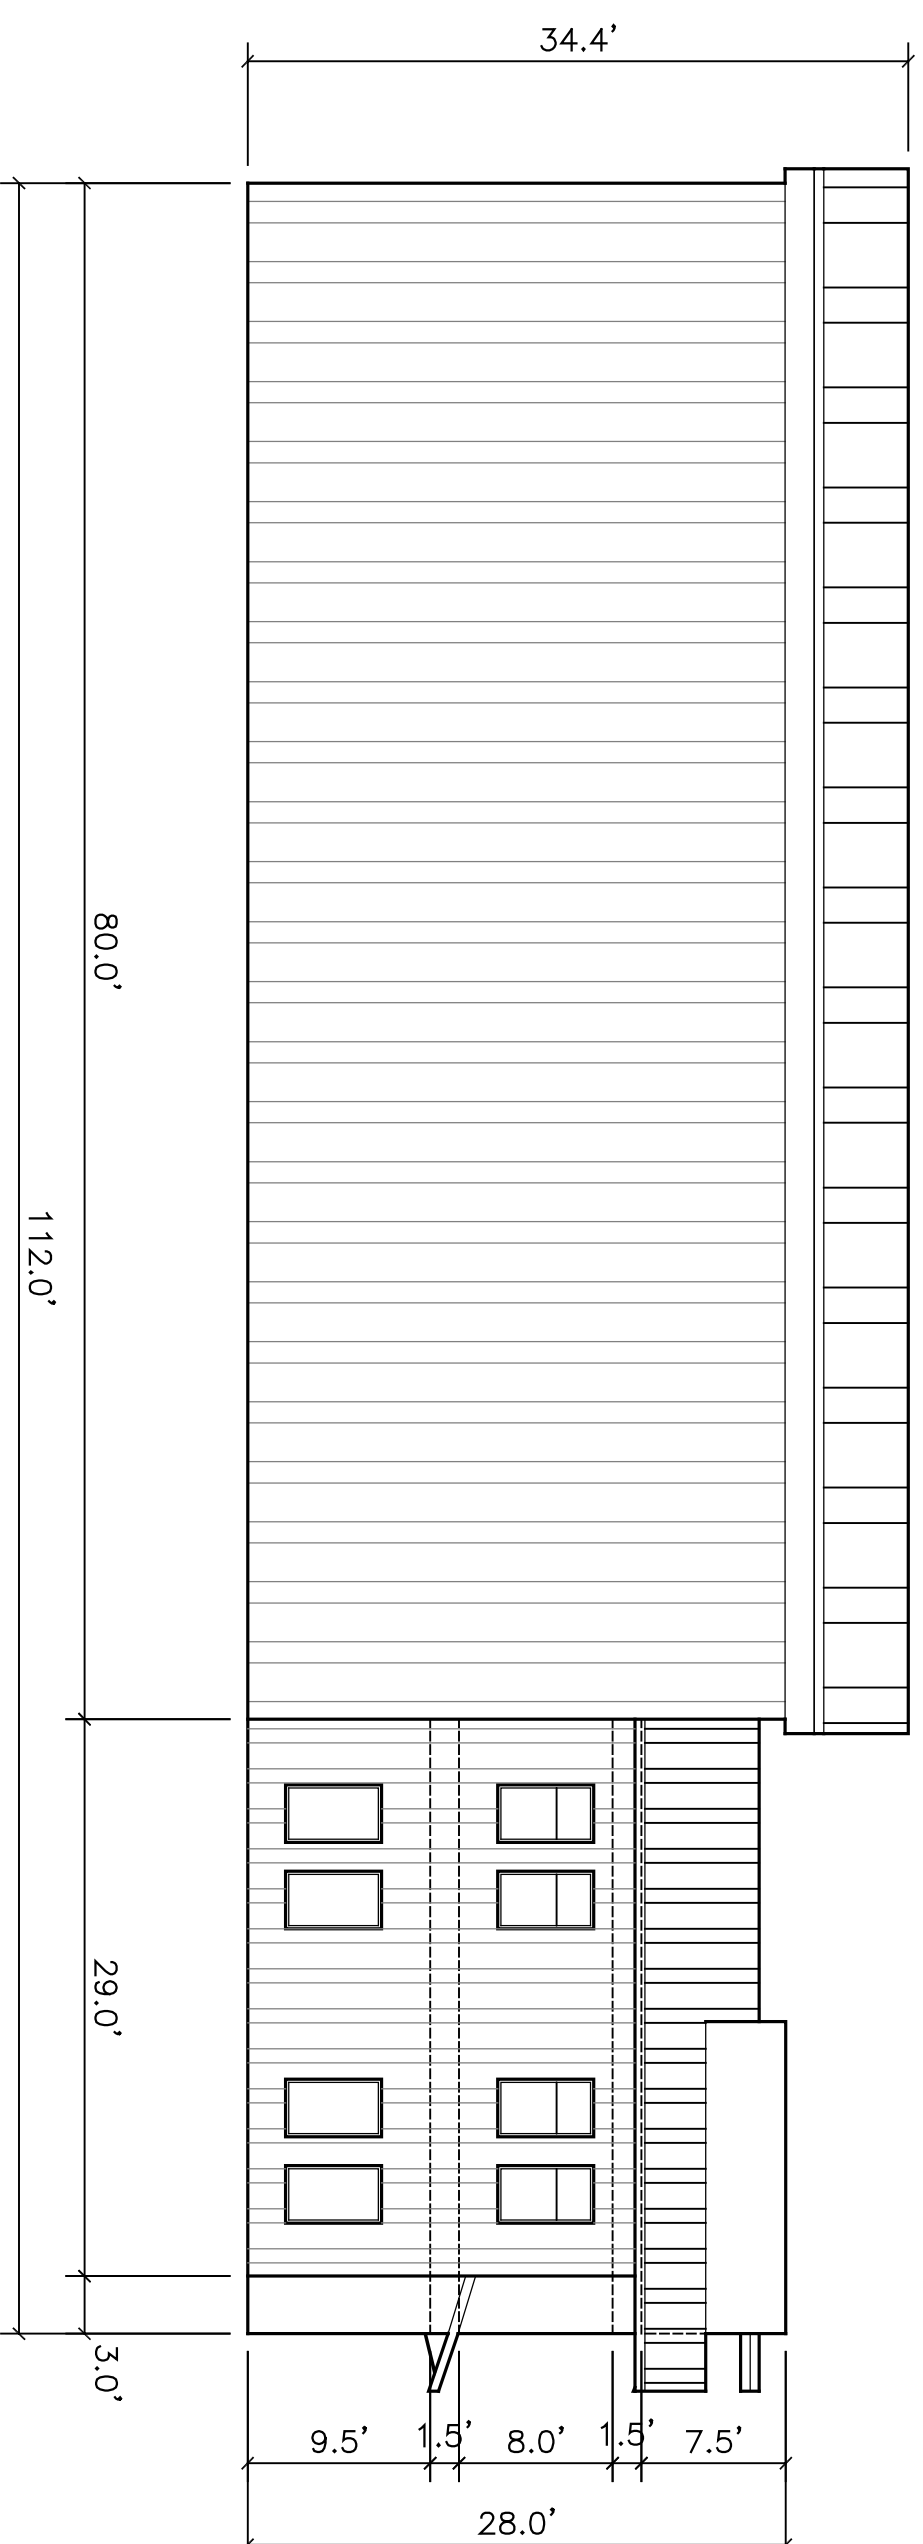


EAST END ELEVATION

SC. : 1" = 10'-0"

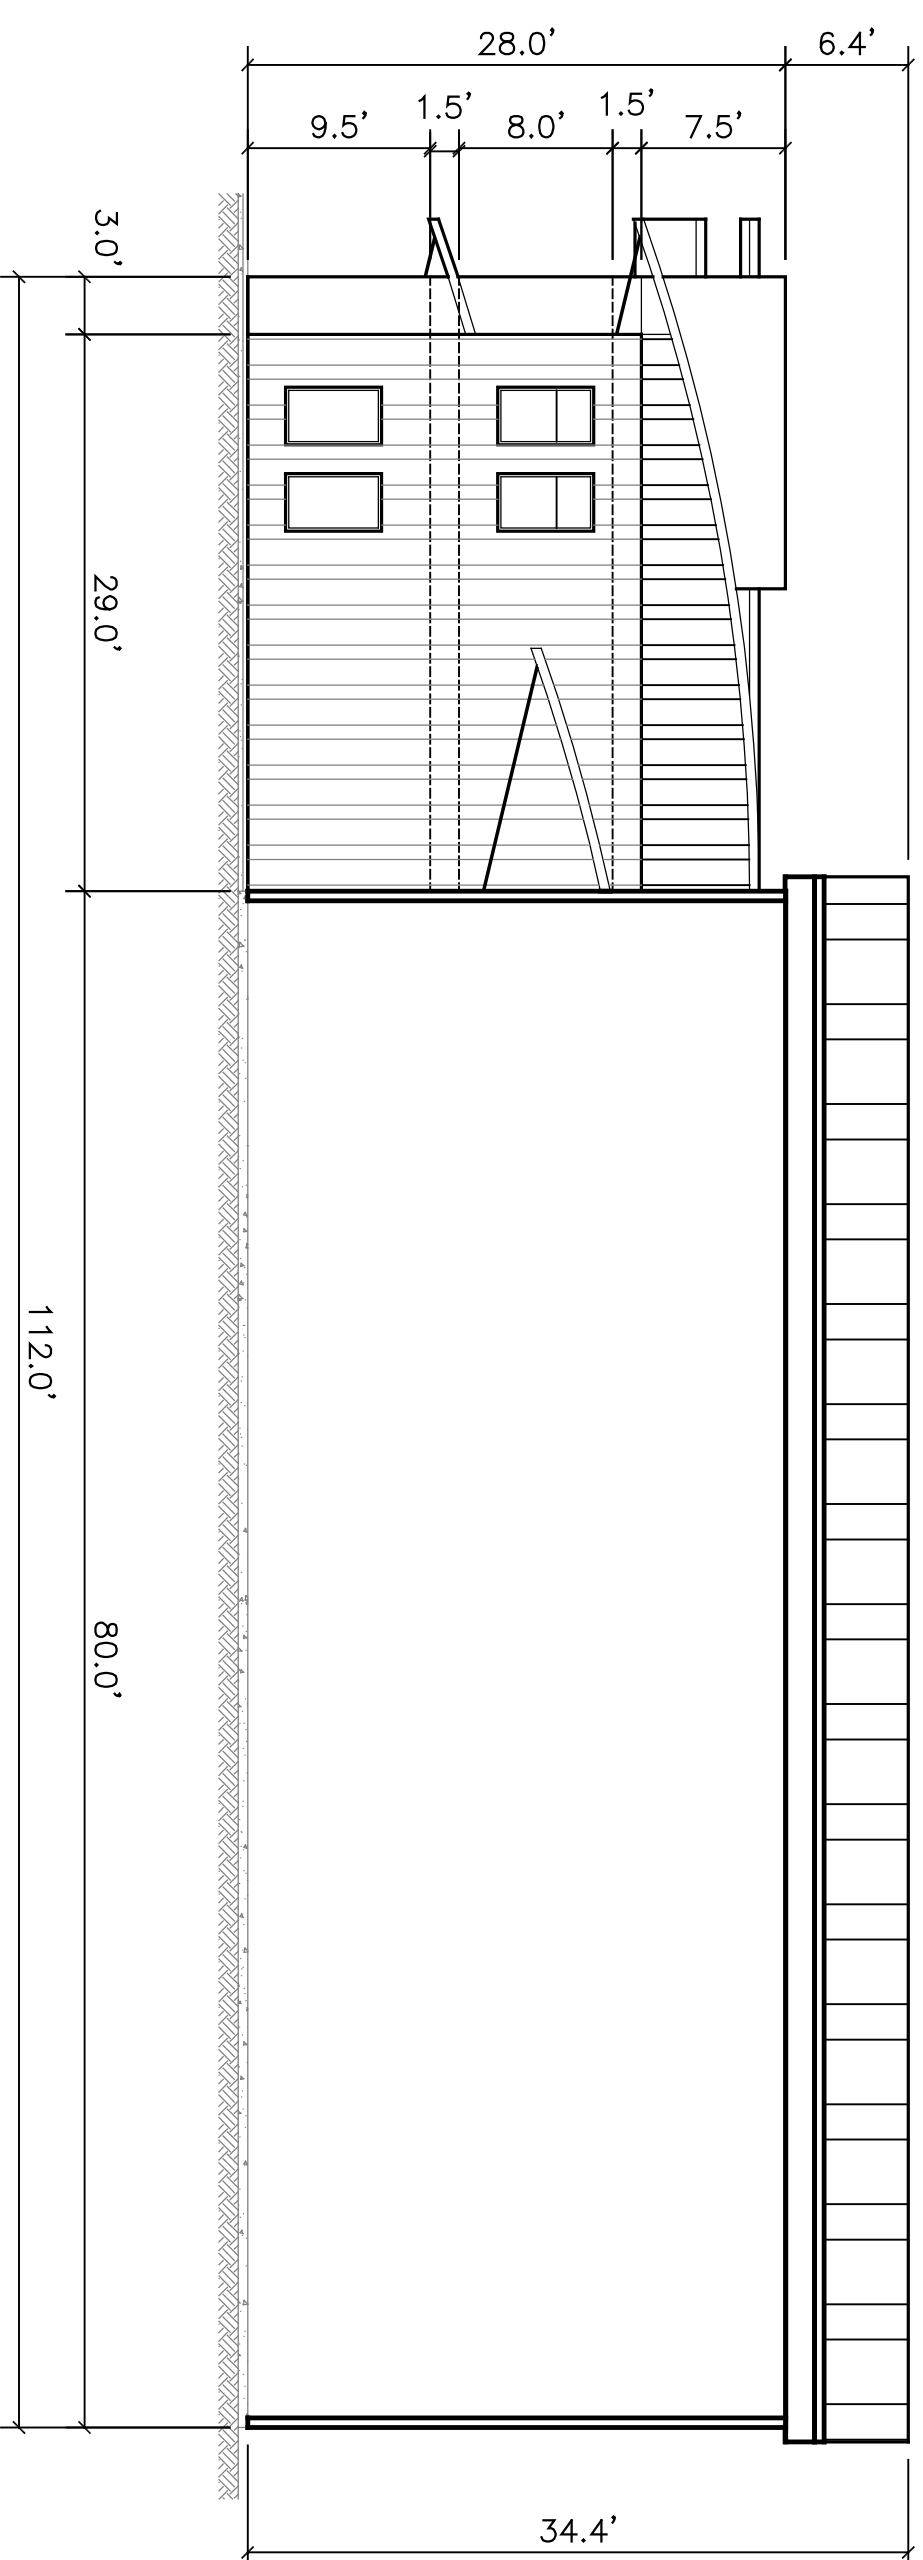


BUILDING SECTION LOOKING EAST

SC. : 1" = 10'-0"

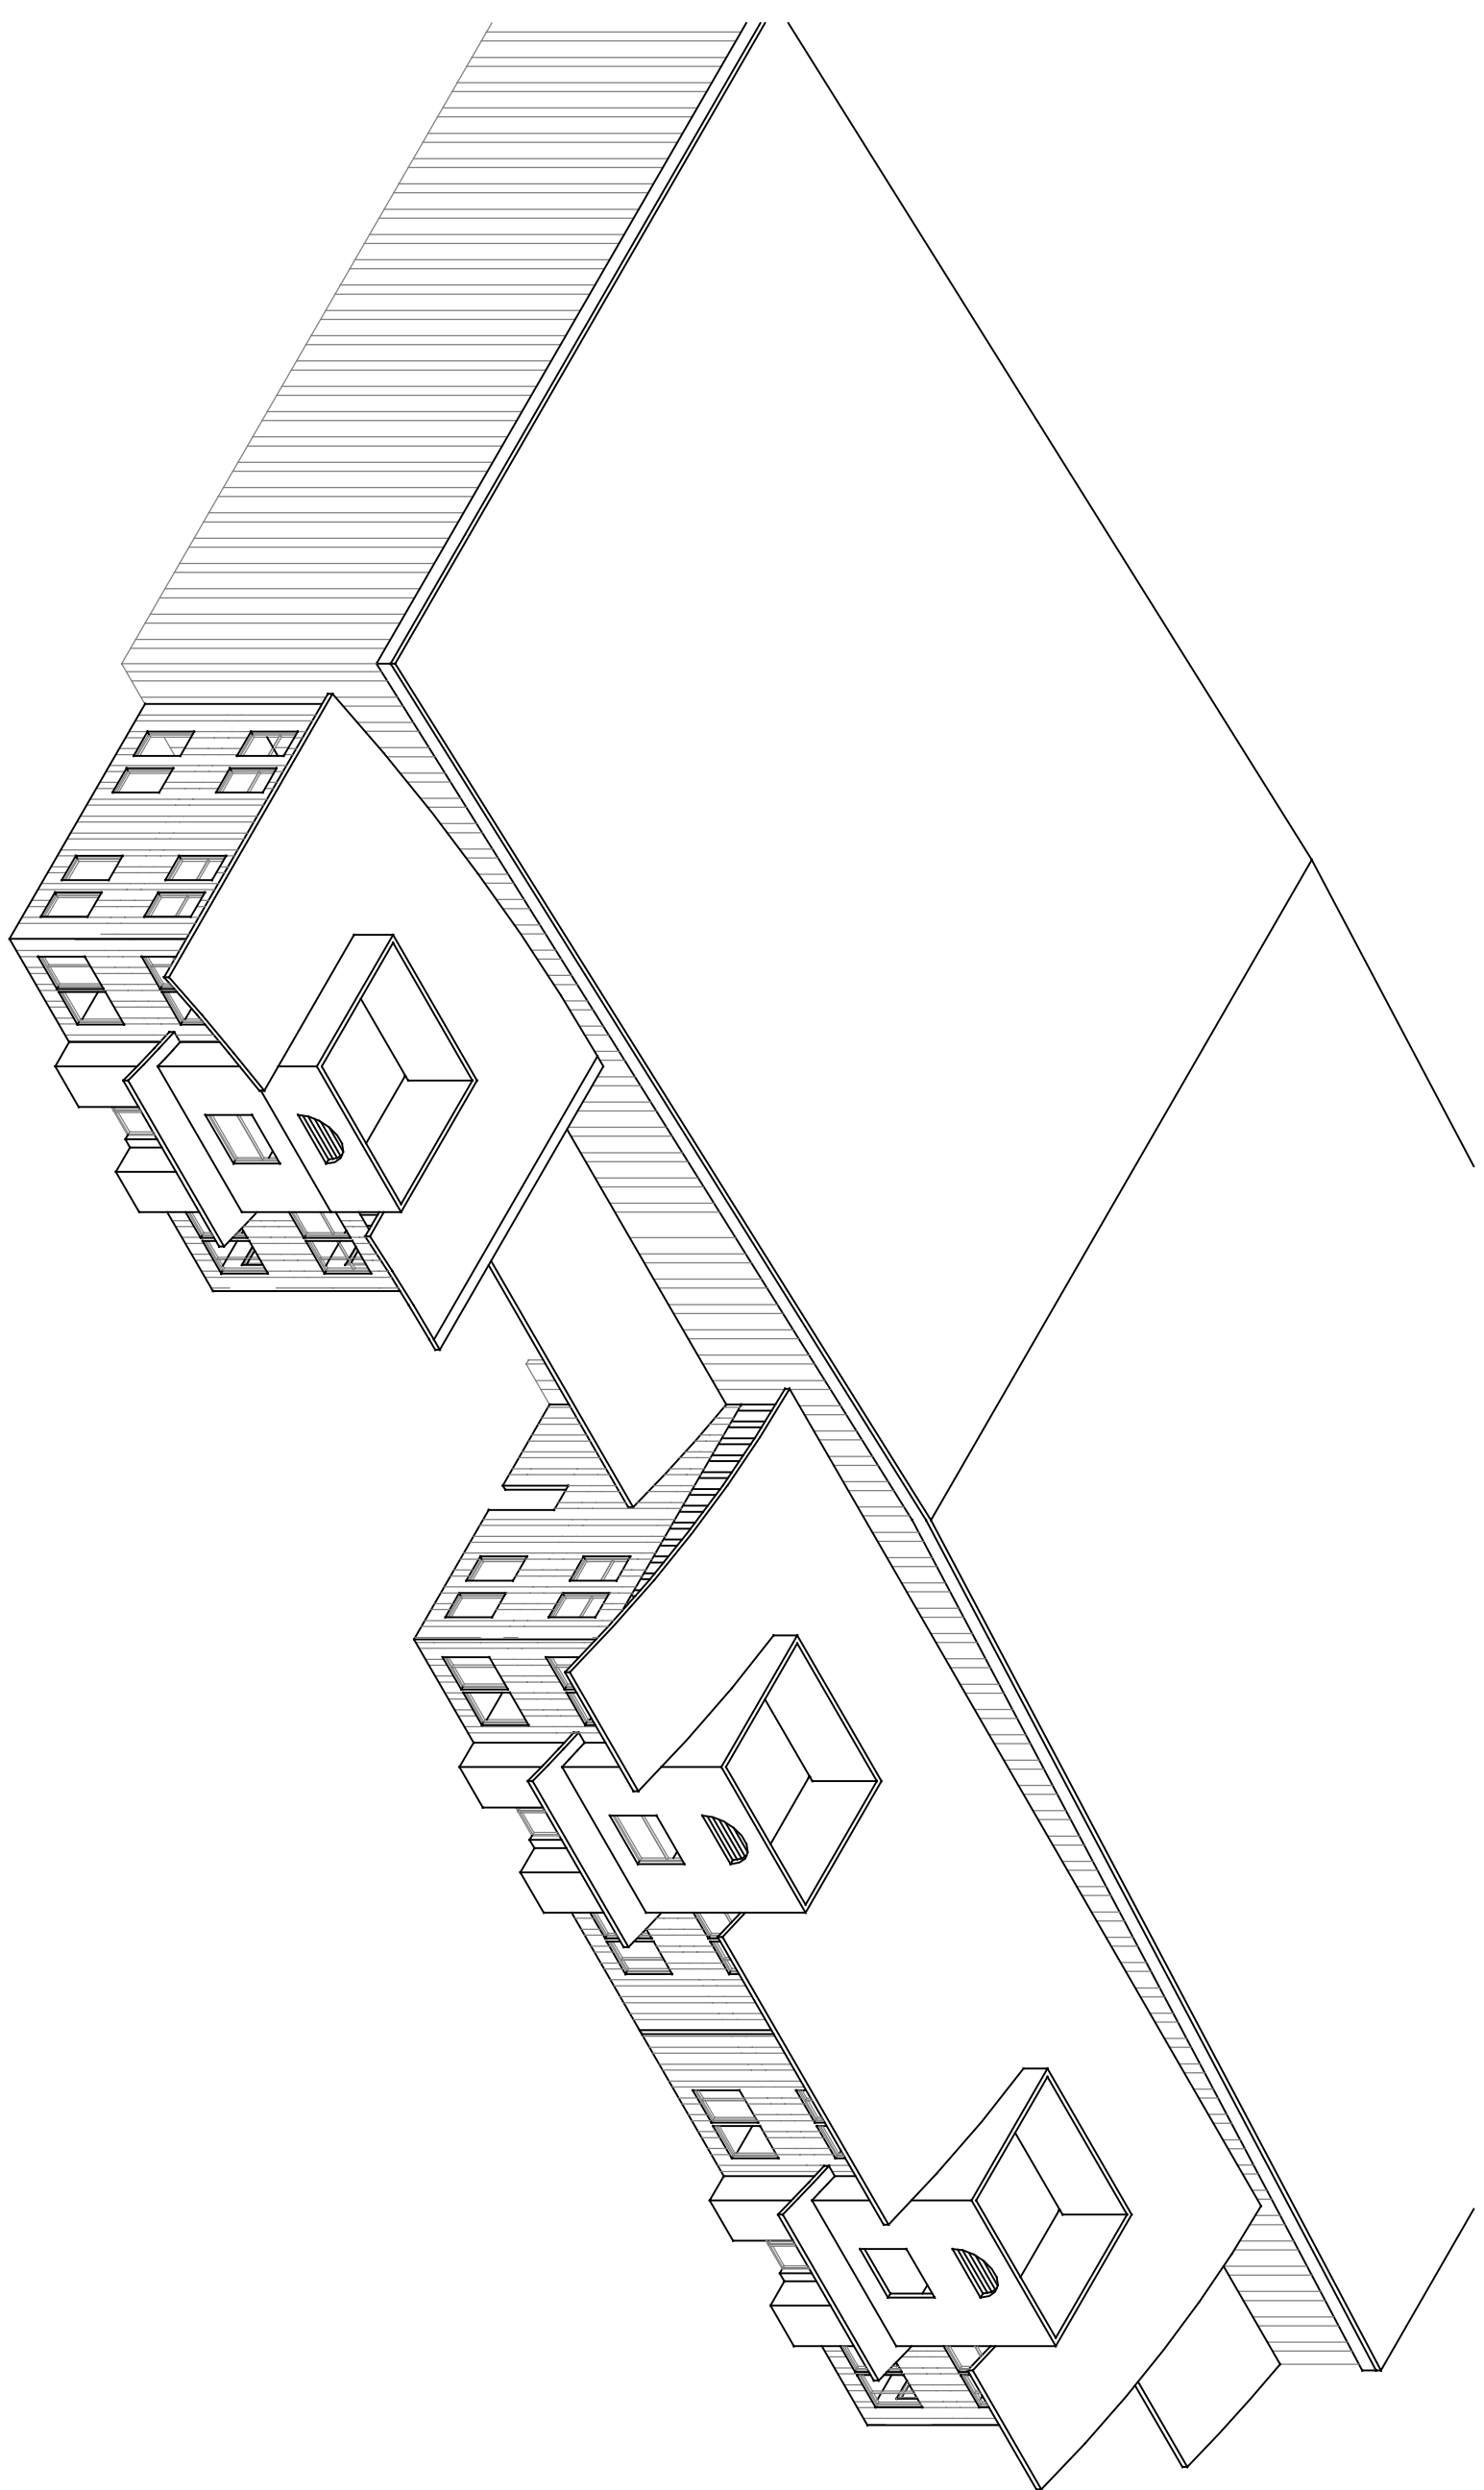

NORTHEAST ISOMETRIC VIEW

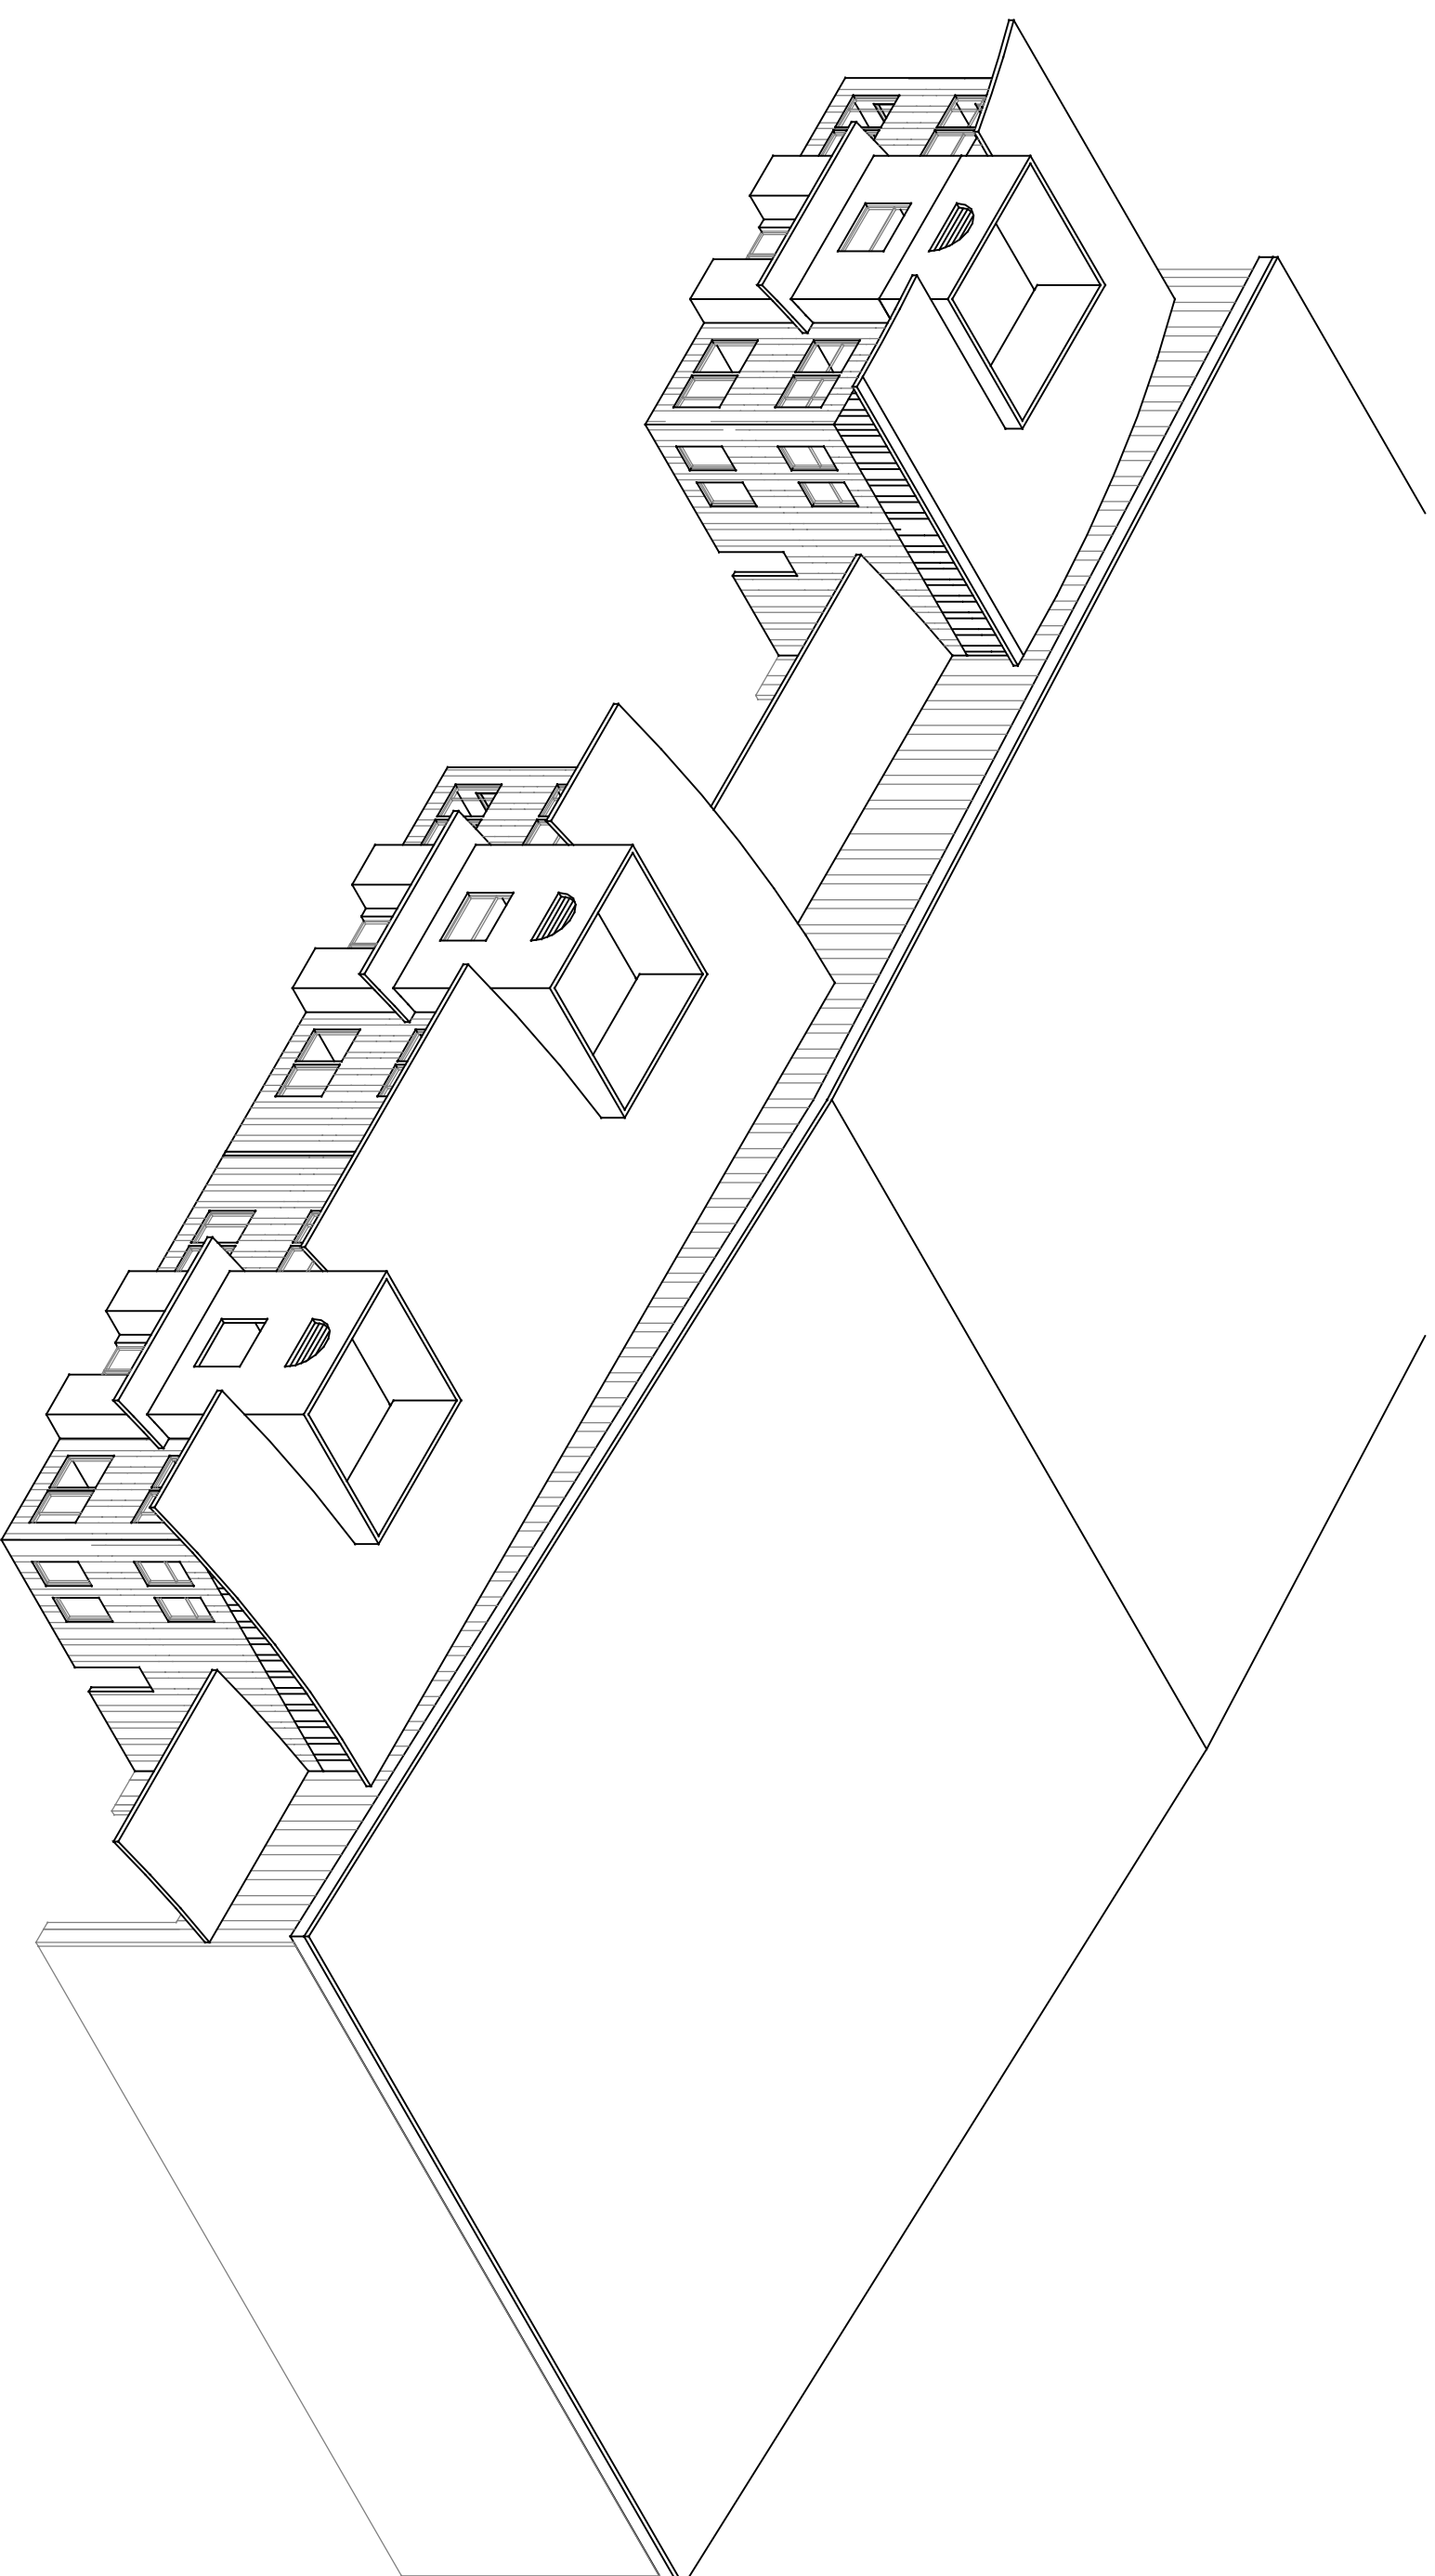

NORTHWEST ISOMETRIC VIEW

REVISIONS	DATE
SC. : : 1" = 10"	SUBMITTAL DATE - 05-06
	SHEET A4

Chino Airport Development  
Lot B-210

Site Plan A-1 Floor Plan A-2 Elevations A-3 Alt. Elevations A-4

Clendenen Development Company  
1215 Pomona Rd, STE D  
Corona, CA 92882